



AGENDA

CITY OF SEASIDE
TRAFFIC
ADVISORY COMMITTEE

SPECIAL MEETING
440 HARCOURT AVE (CONF. ROOM)
Tuesday, March 21, 2023
5:00 PM

NOTICE: *The City Council will hold its public meetings in person, with a virtual option for public participation based on availability. The City of Seaside utilizes Zoom tele-conferencing technology for virtual public participation; however, we make no representation or warranty of any kind, regarding the adequacy, reliability, or availability of the use of this platform in this manner. Participation by members of public through this means is at their own risk.*

VIRTUAL PUBLIC PARTICIPATION INSTRUCTIONS

1. To view this meeting: Please click on the following link to the City of Seaside YouTube Channel: <https://www.youtube.com/c/CityofSeasideCalifornia>
2. To participate in this meeting: Using the Zoom application on your smart phone, laptop, tablet or desktop and click on this link: <https://ci-seaside-ca-us.zoom.us/j/83054885120>
Webinar ID: 830 5488 5120
3. To participate by phone: Please call (669) 900-9128
Enter the **Webinar ID: 830 5488 5120** when prompted. There is no participate code – press the pound sign # after the recording prompts you.
4. To make public comment, the following options are available:

Before the Meeting via Email: Written comments can be emailed to pwinfo@ci.seaside.ca.us Include the following subject line: "Public Comment Item #____" (insert the agenda item number relevant to your comment). Written comments must be received by 2:00 p.m. on the day of the meeting.

During the Meeting via Oral Comments: When the Chair calls for public comment, attendees can queue to speak with the "Raise Hand" feature. On the Zoom application, click the "Raise Hand" button. On the phone, press *9.

IN PERSON PARTICIPATION INSTRUCTIONS

Members of the public participating in person and wishing to address the Committee may approach the podium when the Chair calls for public comment.

1. CALL TO ORDER

TRAFFIC ADVISORY COMMITTEE

David R. Pacheco	Committee Member
Nick Borges	Police Chief
Mary Gutierrez	Fire Chief
Andrew Myrick	Econ. Dev. & Community Planning Manager
Nisha Patel	Public Works Director/City Engineer

2. REVIEW OF AGENDA

If there are any items that arose after the 72-hour posting deadline, this is the point in the meeting where a vote may be taken to add the item to the agenda. (A 2/3-majority vote is required).

3. PUBLIC COMMENT FOR COMMISSIONS

Members of the public wishing to address the Commission on matters within the jurisdiction of the City of Seaside, but not on this agenda, may do so during the Public Comment period for up to three (3) minutes. Comments on specific agenda items are heard under that item. For the public record, please state your name.

4. APPROVAL OF MINUTES

A. APPROVE MINUTES FROM THE JANUARY 17, 2023 REGULAR MEETING

5. BUSINESS ITEMS

A. REVIEW AND PROVIDE COMMENTS ON THE 30% DESIGN LAYOUT FOR THE ORD TERRACE ELEMENTARY SCHOOL TRAFFIC SAFETY IMPROVEMENTS PROJECT ON THE 1700 BLOCK OF LA SALLE AVENUE

6. STAFF COMMUNICATION

7. ADJOURNMENT

Next Regularly Scheduled Meeting:
April 18, 2023
5:00 PM

The City of Seaside is committed to providing accessible facilities and accommodating people with disabilities in all of its services programs and activities. If special considerations are needed by any person to fully participate in this meeting, contact the City Clerk at 899-6707 no fewer than two business days prior to the meeting to allow reasonable arrangements. The City Council chamber is equipped with a portable microphone and assisted listening devices are available at all meetings. Live streamed meeting videos as well as videos of past meetings are available on the City's website at:

Agenda-related writings or documents provided during public meetings are available for public inspection during the meeting or from the office of the City Clerk. This agenda is posted in compliance with California Government Code Section 54954.2(a) or Section 54956.



DRAFT MINUTES

CITY OF SEASIDE
TRAFFIC ADVISORY COMMITTEE

REGULAR MEETING
CONFERENCE ROOM
Tuesday, January 17, 2023 5:00 PM

1. **CALL TO ORDER**

The meeting was called to order at 5:02 p.m.

TRAFFIC ADVISORY COMMITTEE

Present: Pacheco, Gutierrez, Torres, Doza, Patel

2. **REVIEW OF AGENDA**

3. **PUBLIC COMMENT FOR COMMISSIONS**

Daryl Choates

4. **APPROVAL OF MINUTES**

On motion by Fire Chief Gutierrez and seconded by Commander Doza and passed by the following vote of the Traffic Advisory Committee approved the minutes as presented.

RESULT: 5-0-0-0

AYES: Pacheco, Doza, Gutierrez, Torres, Patel

NOES: None

ABSTAIN: None

ABSENT: None

A. APPROVE MINUTES FROM SEPTEMBER 27, 2022 SPECIAL MEETING

ACTION: APPROVED

5. **BUSINESS ITEMS**

A. CONSIDER EXEMPTION TO 2-HOUR PARKING RULES ON SANTA BARBARA STREET FOR EMPLOYEES OF OTHER BROTHER BEER CO.

Public Comment: Daryl Choates

On motion by City Engineer/Public Works Director Nisha Patel and seconded by Fire Chief Gutierrez and passed by the following vote of the Traffic Advisory Committee denied the item as presented.

ACTION: DENIED THE REQUEST PER STAFF RECOMMENDATION

RESULT: 4-0-1-0

AYES: Doza, Gutierrez, Torres, Patel

NOES: None

ABSTAIN: Pacheco

ABSENT: None

6. STAFF COMMUNICATION

Chair Pacheco would like to look at the status of parking on Upper Broadway.

7. ADJOURNMENT

This meeting was adjourned at 5:20 p.m.

Respectfully submitted,

Kirstin van Gend

David R. Pacheco Chair



CITY OF SEASIDE STAFF REPORT

Item No.: 5.A.

TO: Traffic Advisory Committee

BY: Leslie Llantero, Assistant Engineer

DATE: March 21, 2023

SUBJECT: REVIEW AND PROVIDE COMMENTS ON THE 30% DESIGN LAYOUT FOR THE ORD TERRACE ELEMENTARY SCHOOL TRAFFIC SAFETY IMPROVEMENTS PROJECT ON THE 1700 BLOCK OF LA SALLE AVENUE

PURPOSE & RECOMMENDATION

Review and provide comments on the 30% design layout for the Ord Terrace Elementary School Safety Improvement Project.

BACKGROUND

Ord Terrace Elementary School (School) is a public school located at 1775 La Salle Avenue. There are approximately 417 students that attend the School in grades K-6. Heavy traffic congestion is experienced during the morning and afternoon drop off and pick up periods. Adding to the traffic congestion, it has been observed that vehicles double park and several students do not cross La Salle Avenue at the designated crosswalks at Lindberg Court. Monterey Peninsula Unified School District (District) is in the process of redesigning the bus and student loading and unloading zones in front of the school in addition to visitor and staff parking. The proposed improvements affect the crosswalk on La Salle Avenue and Lindberg Court.


Staff met with the District, the city's consultant, Parisi Transportation Consulting (Parisi), and the District's design engineers to develop a design concept that incorporates the District's planned improvements and provides a safe crossing for students while minimizing pedestrian-vehicle conflicts. The City's proposed improvements include a curb extension for the southwest curb ramp for the crosswalk on La Salle Avenue at Lindberg Court, median refuge with a potential staggered crossing, rectangular rapid flashing beacons (RRFBs), modifying the corresponding pavement markings, roadway delineators (flexible bollards), and school area signage,

and addressing the non-accessible pedestrian crossing at the west school driveway. The Ord Terrace Elementary School Safety Improvement Project was developed in conjunction with the District's proposed improvements. The City improvements are shown on Attachment 1 along with the District's improvements.


Staff is requesting the Traffic Advisory Committee review and provide comments on the 30% design layout.

ATTACHMENTS


1. 30% Design Layout
-

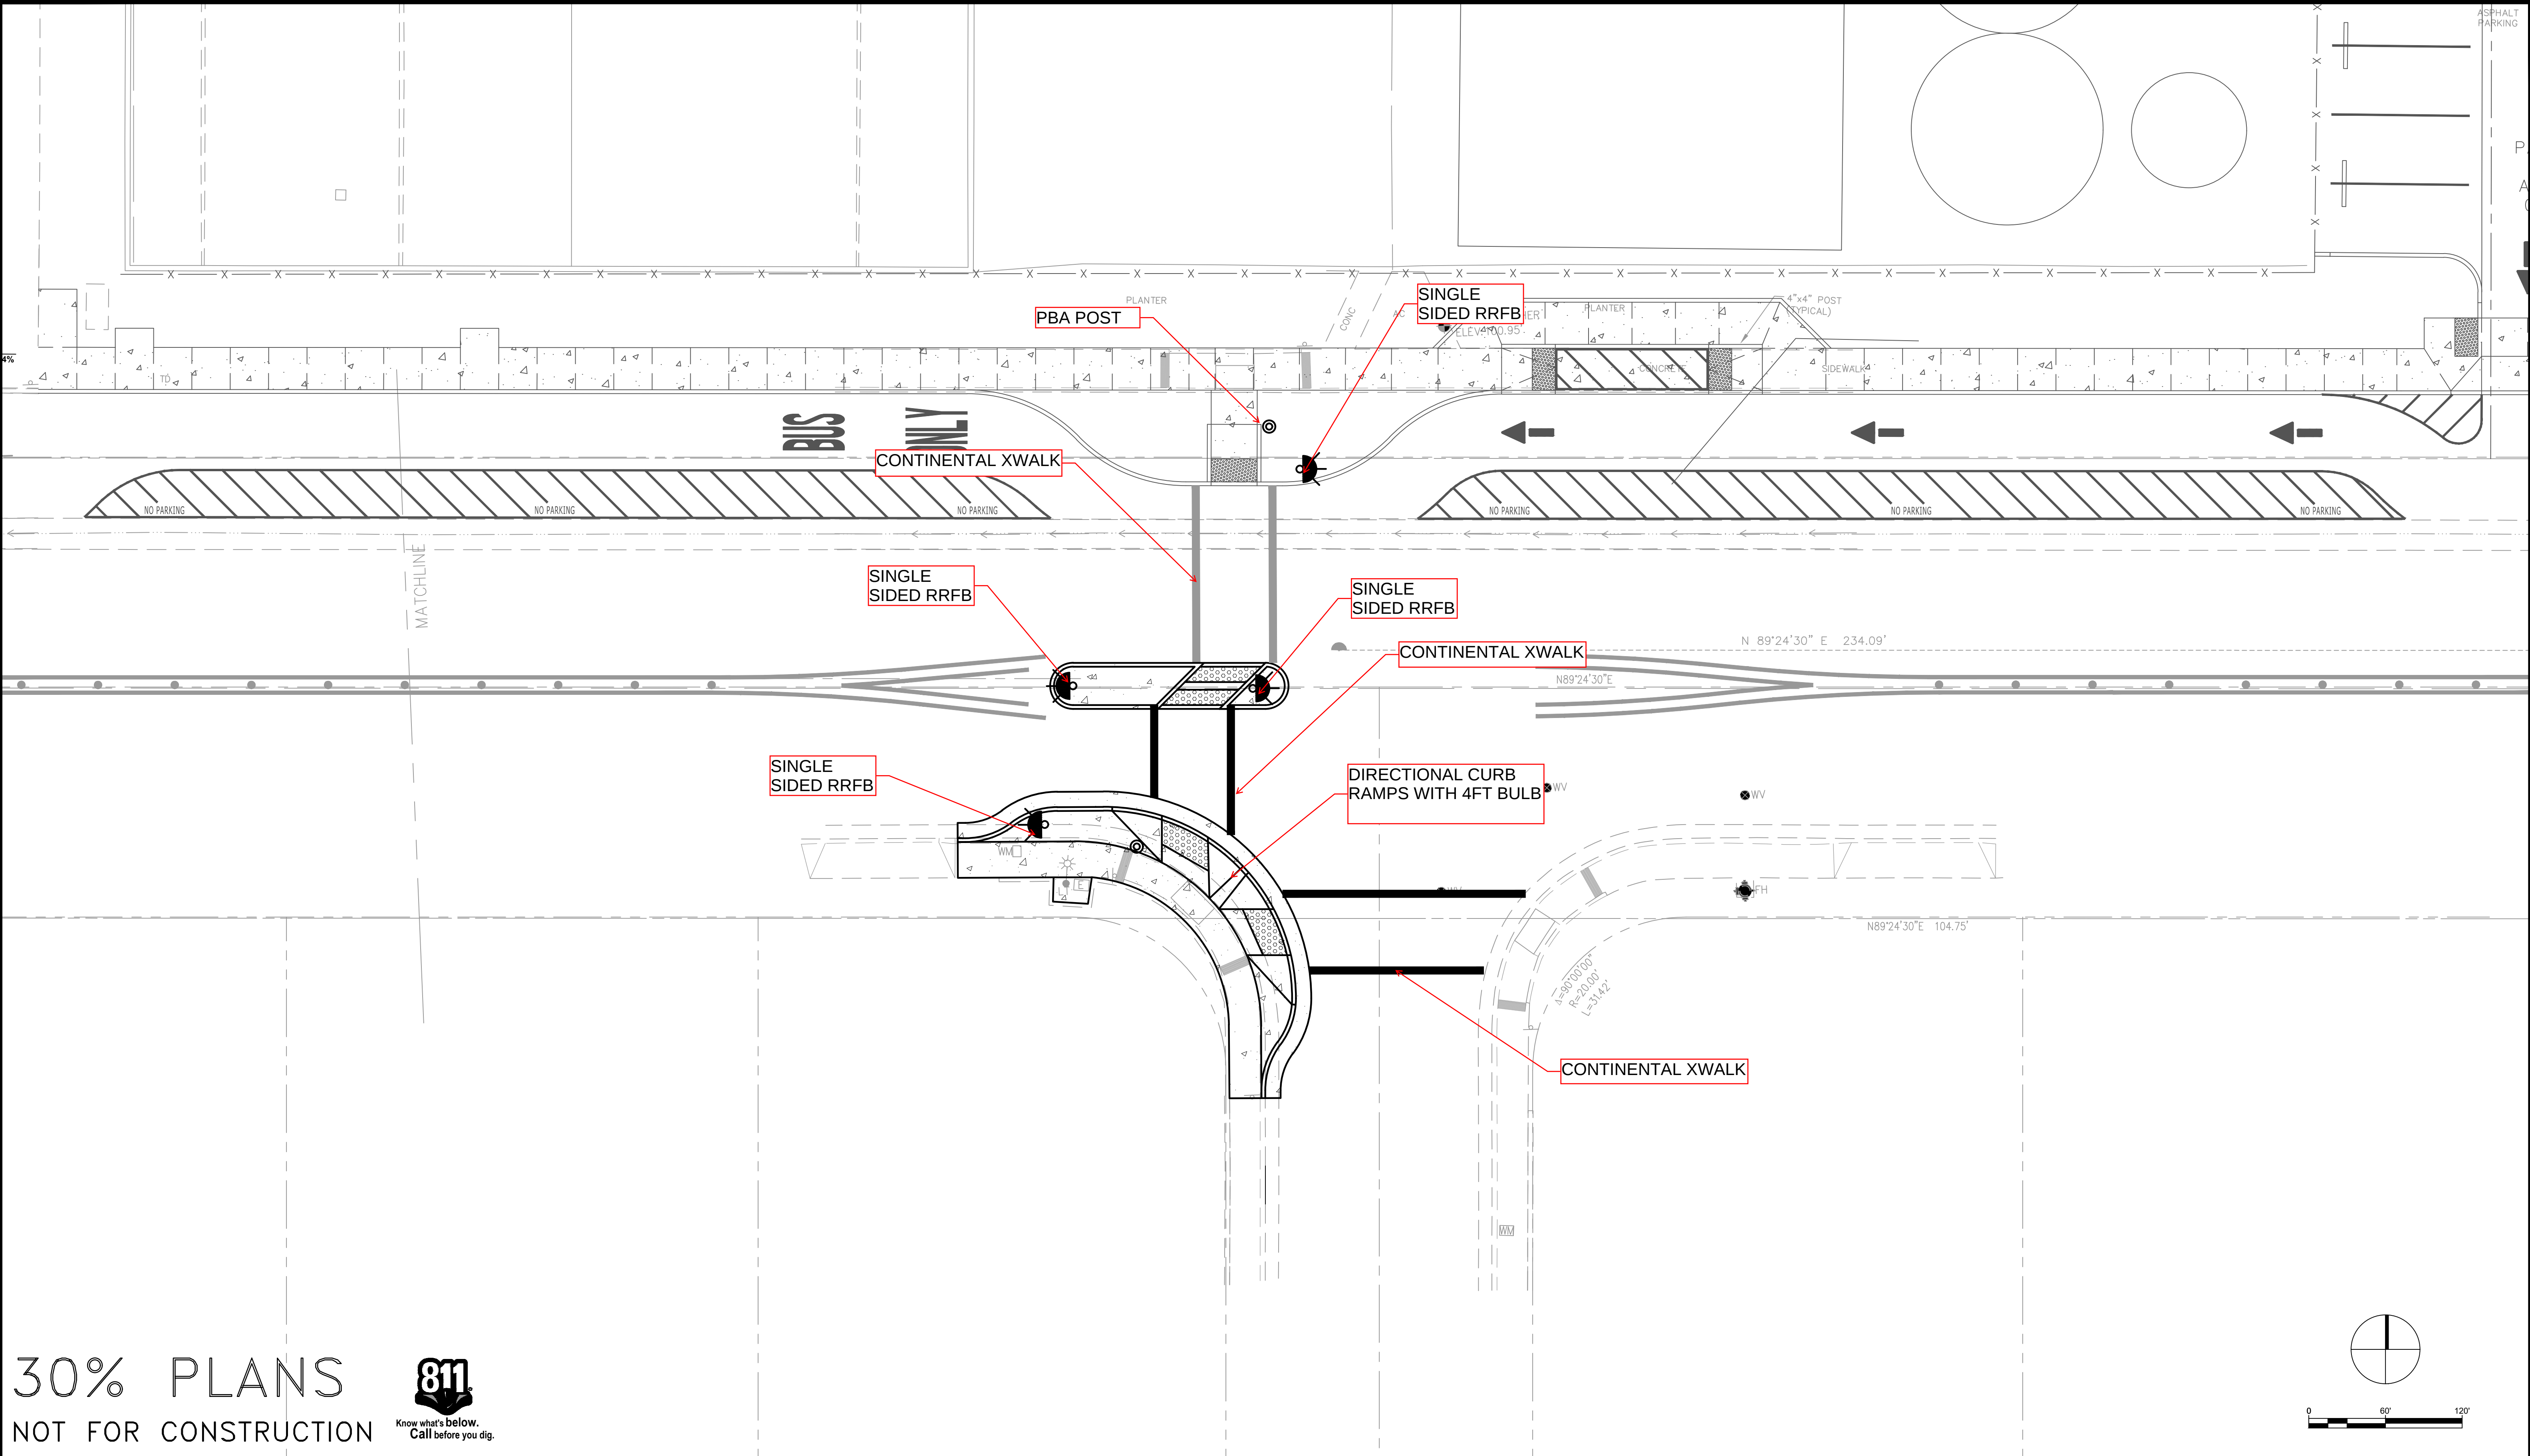

30% PLANS
NOT FOR CONSTRUCTION

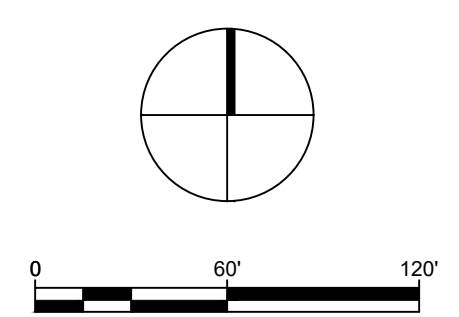

Parisi TRANSPORTATION CONSULTING 800 Bancroft Way, Ste 203 Berkeley, CA 94710 (510) 343-6400		CITY OF SEASIDE LA SALLE AVENUE CROSSING DIRECTIONAL RAMPS WITH Z-CROSSING REFUGE ISLAND					REVISIONS <table><tr><td>5</td><td></td></tr><tr><td>4</td><td></td></tr><tr><td>3</td><td></td></tr><tr><td>2</td><td></td></tr><tr><td>1</td><td></td></tr><tr><td>NO.</td><td>DESCRIPTION</td></tr></table>	5		4		3		2		1		NO.	DESCRIPTION	DATE 02/20/2023 SCALE 1" = 10' PTC PROJECT NO. 22055 DRAWING P-1 SHEET NO. 1 OF 5
5																				
4																				
3																				
2																				
1																				
NO.	DESCRIPTION																			
DRAWN: AG	CHECKED: DP																			
DESIGNED: AG	APPROVED: DP																			

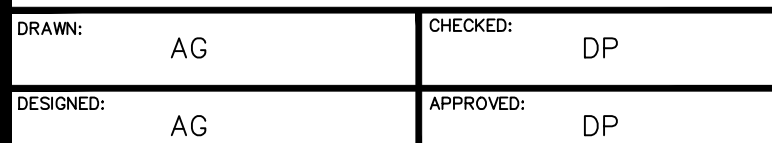

CHECKED: DF

REVISIONS

2023	SCALE 1" = 10'
------	-------------------

ECT NO.
22055

P-5

OF 5